



PIANTA PIANO TERRA, ARREDI, Scala 1:100

PIANO TERRA APP. "1"				
N°	DESTINAZIONE	S.U.N.	SUP. FIN.	1/8 S.U.N.
1	Soggiorno/Cucina	27,05	6,32	3,38
2	Dormitorio	5,61	-	-
3	Camera	10,28	2,40	1,29
4	Camera	14,00	2,40	1,75
5	Camera	9,26	1,92	1,16
6	Bagno	4,72	1,44	0,59
7	Bagno	4,72	0,84	0,59
S.U.N.		75,64mq		
S.U.L.		95,00mq		
G.	Garage	18,40mq		

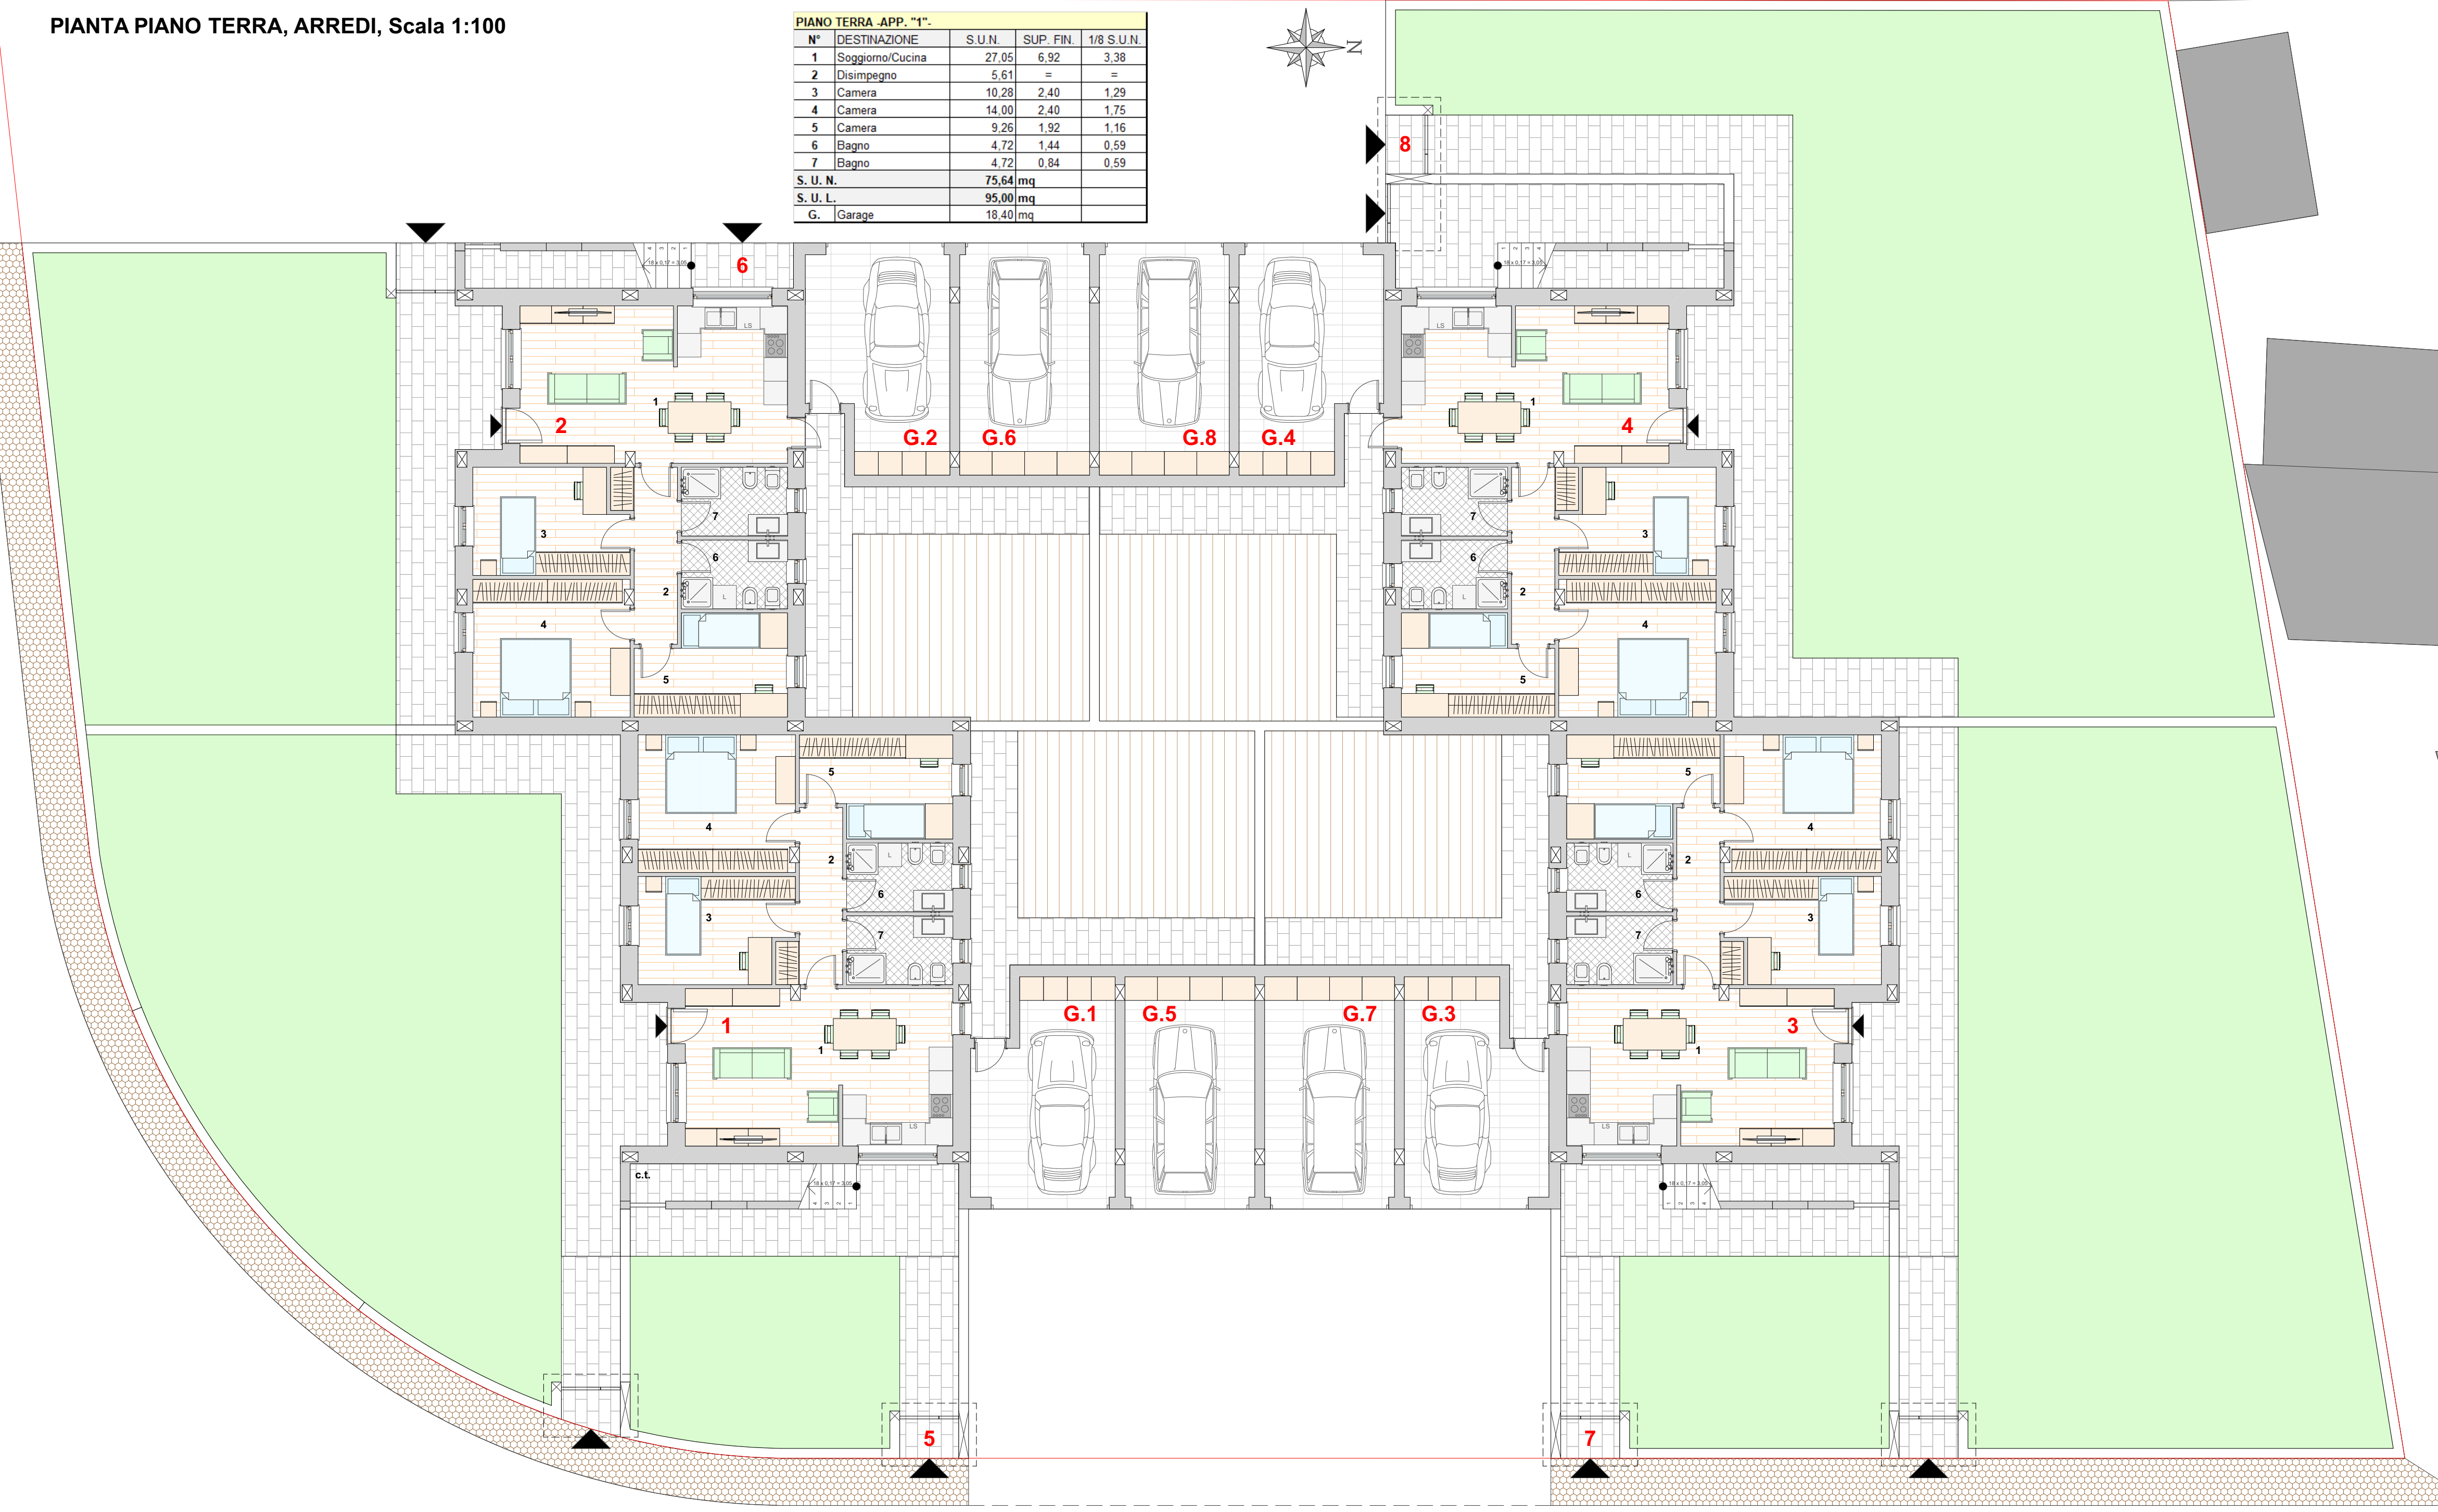


PIANTA PIANO TERRA, QUOTE, Scala 1:100

PIANO TERRA APP. "1"				
N°	DESTINAZIONE	S.U.N.	SUP. FIN.	1/8 S.U.N.
1	Soggiorno/Cucina	27,05	6,32	3,38
2	Dormitorio	5,61	-	-
3	Camera	10,28	2,40	1,29
4	Camera	14,00	2,40	1,75
5	Camera	9,26	1,92	1,16
6	Bagno	4,72	1,44	0,59
7	Bagno	4,72	0,84	0,59
S.U.N.		75,64mq		
S.U.L.		95,00mq		
G.	Garage	18,40mq		

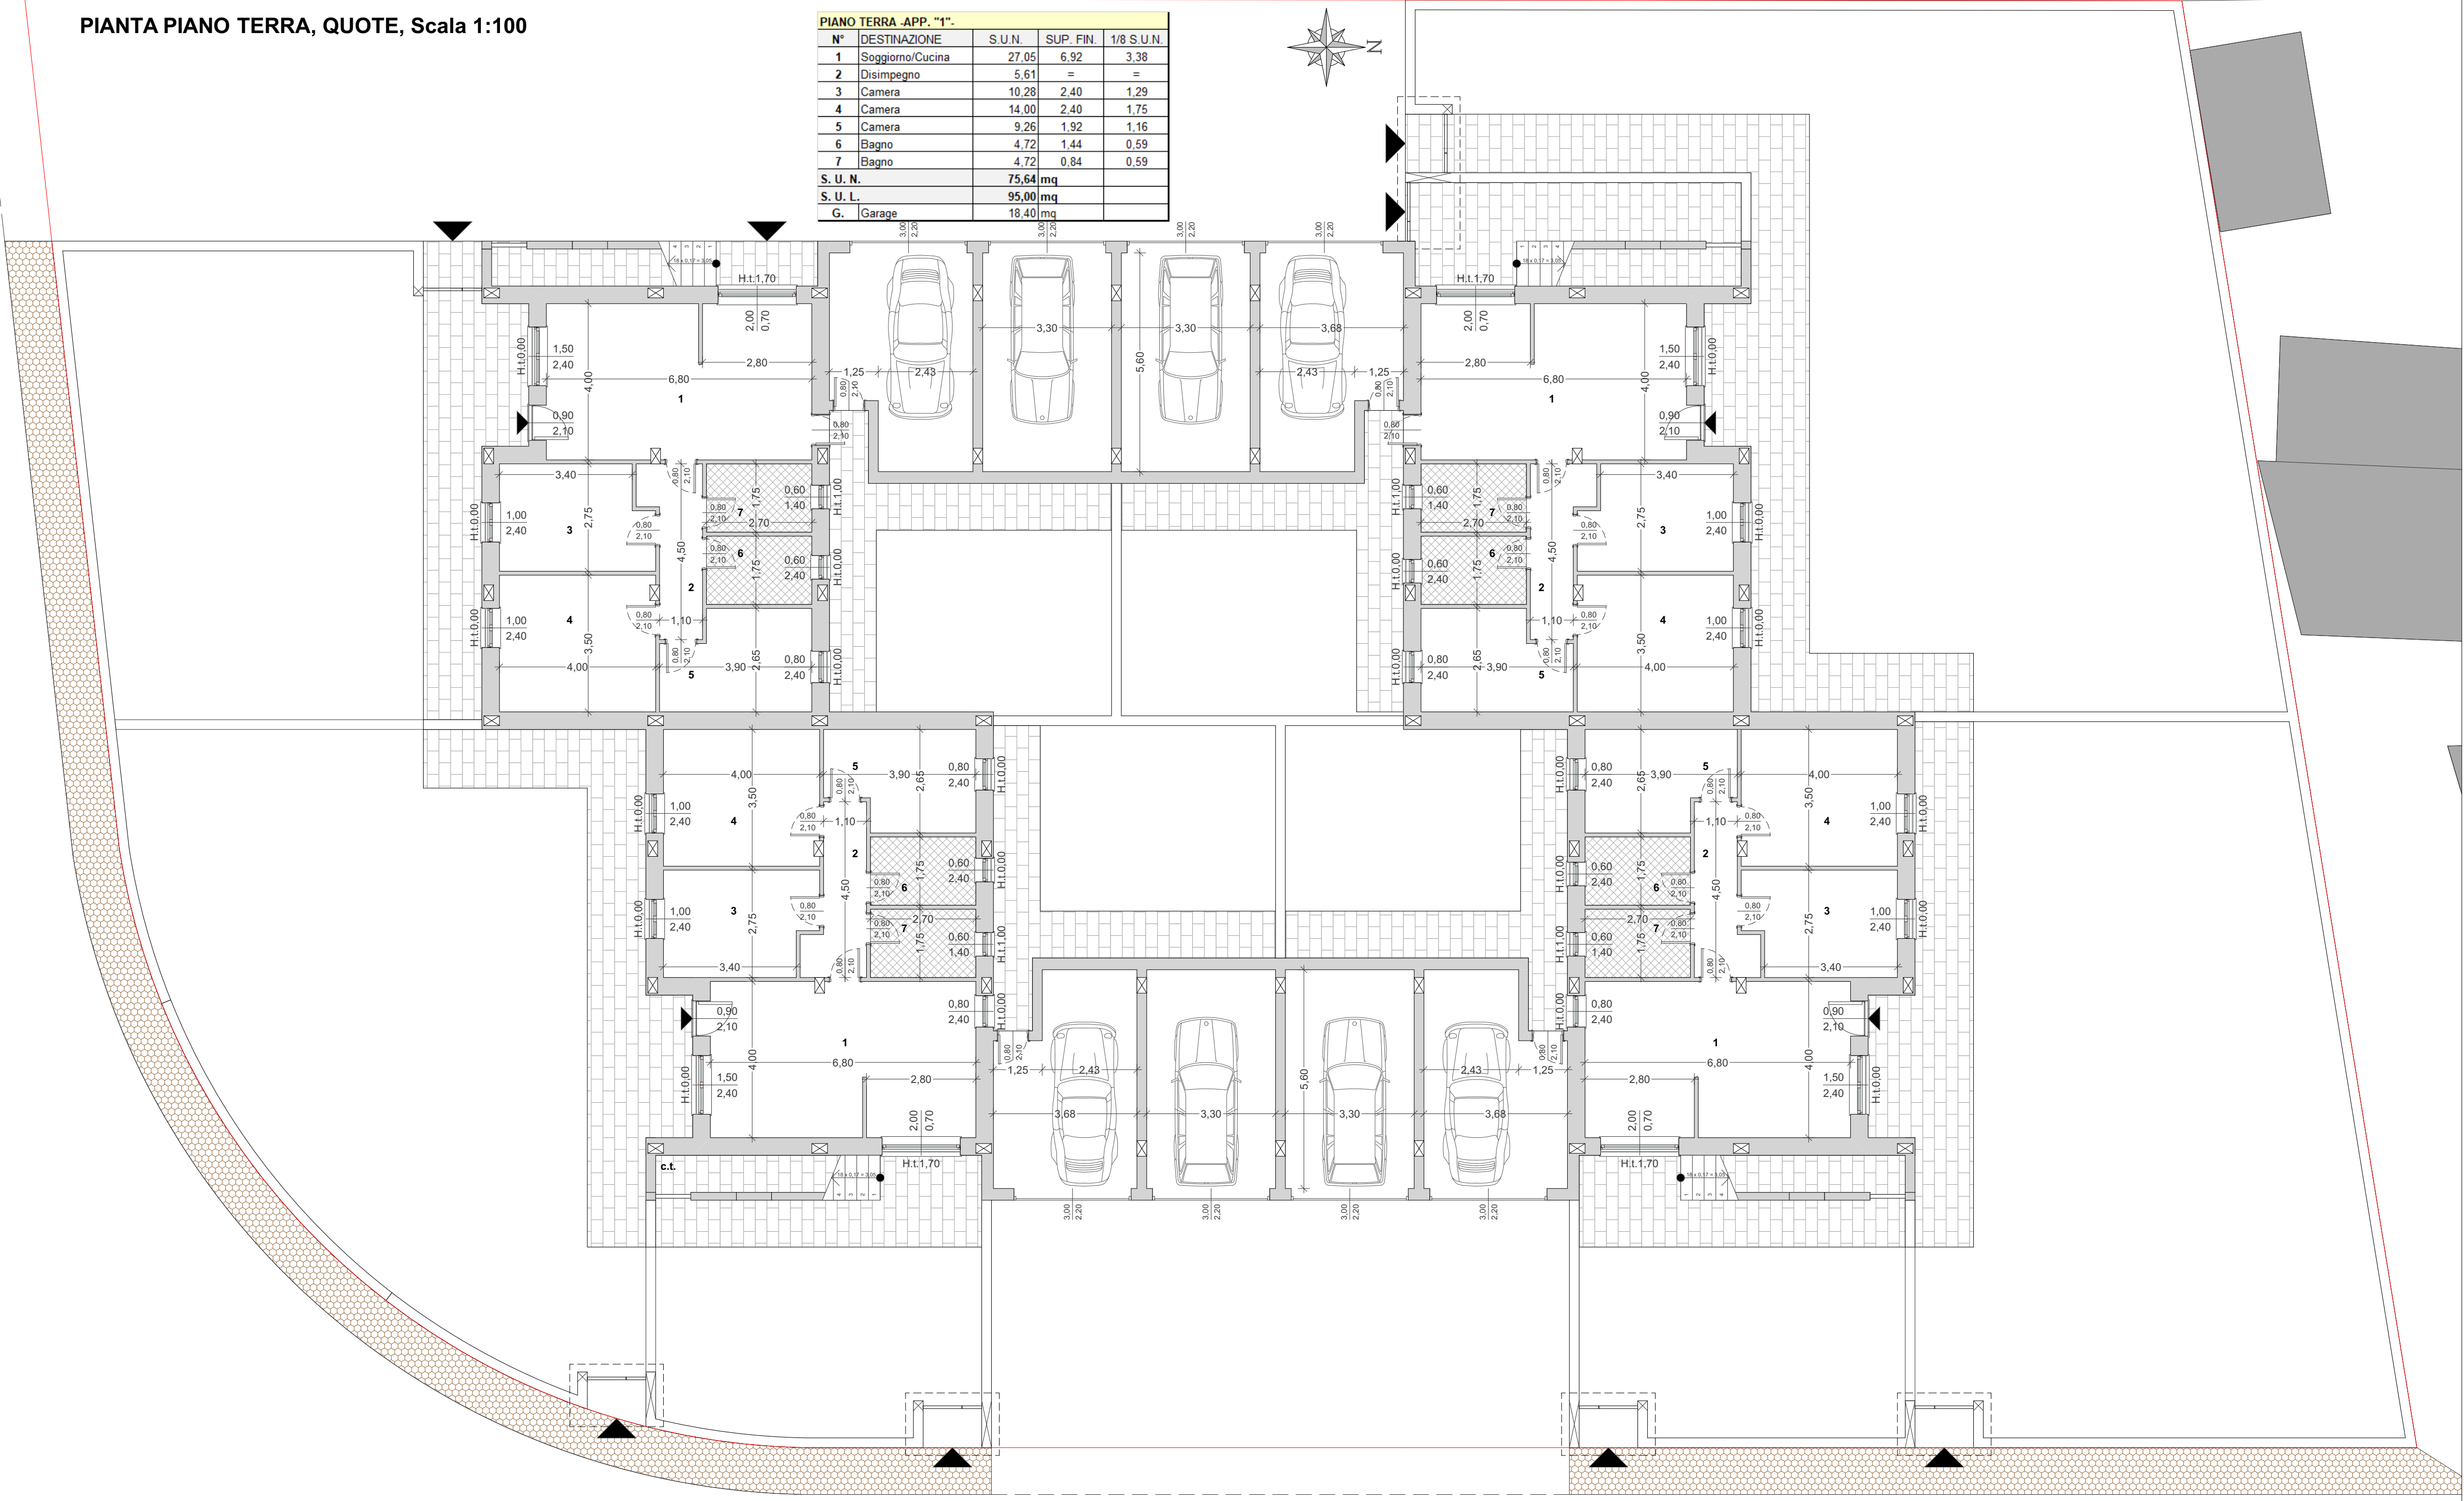

PIANTA PIANO PRIMO, ARREDI, Scala 1:100

PIANO PRIMO APP. "3"				
N°	DESTINAZIONE	S.U.N.	SUP. FIN.	1/8 S.U.N.
1	Soggiorno/Cucina	27,05	6,32	3,38
2	Dormitorio	5,61	-	-
3	Camera	10,28	2,40	1,29
4	Camera	14,00	2,40	1,75
5	Camera	9,26	1,92	1,16
6	Bagno	4,72	1,44	0,59
7	Bagno	4,72	0,84	0,59
S.U.N.		75,64mq		
S.U.L.		95,00mq		
c.t.	Centrale Termica	3,70mq		
b.1	Balcone	23,00mq		
t.1	Terrazzo	53,00mq		
G.	Garage	18,40mq		

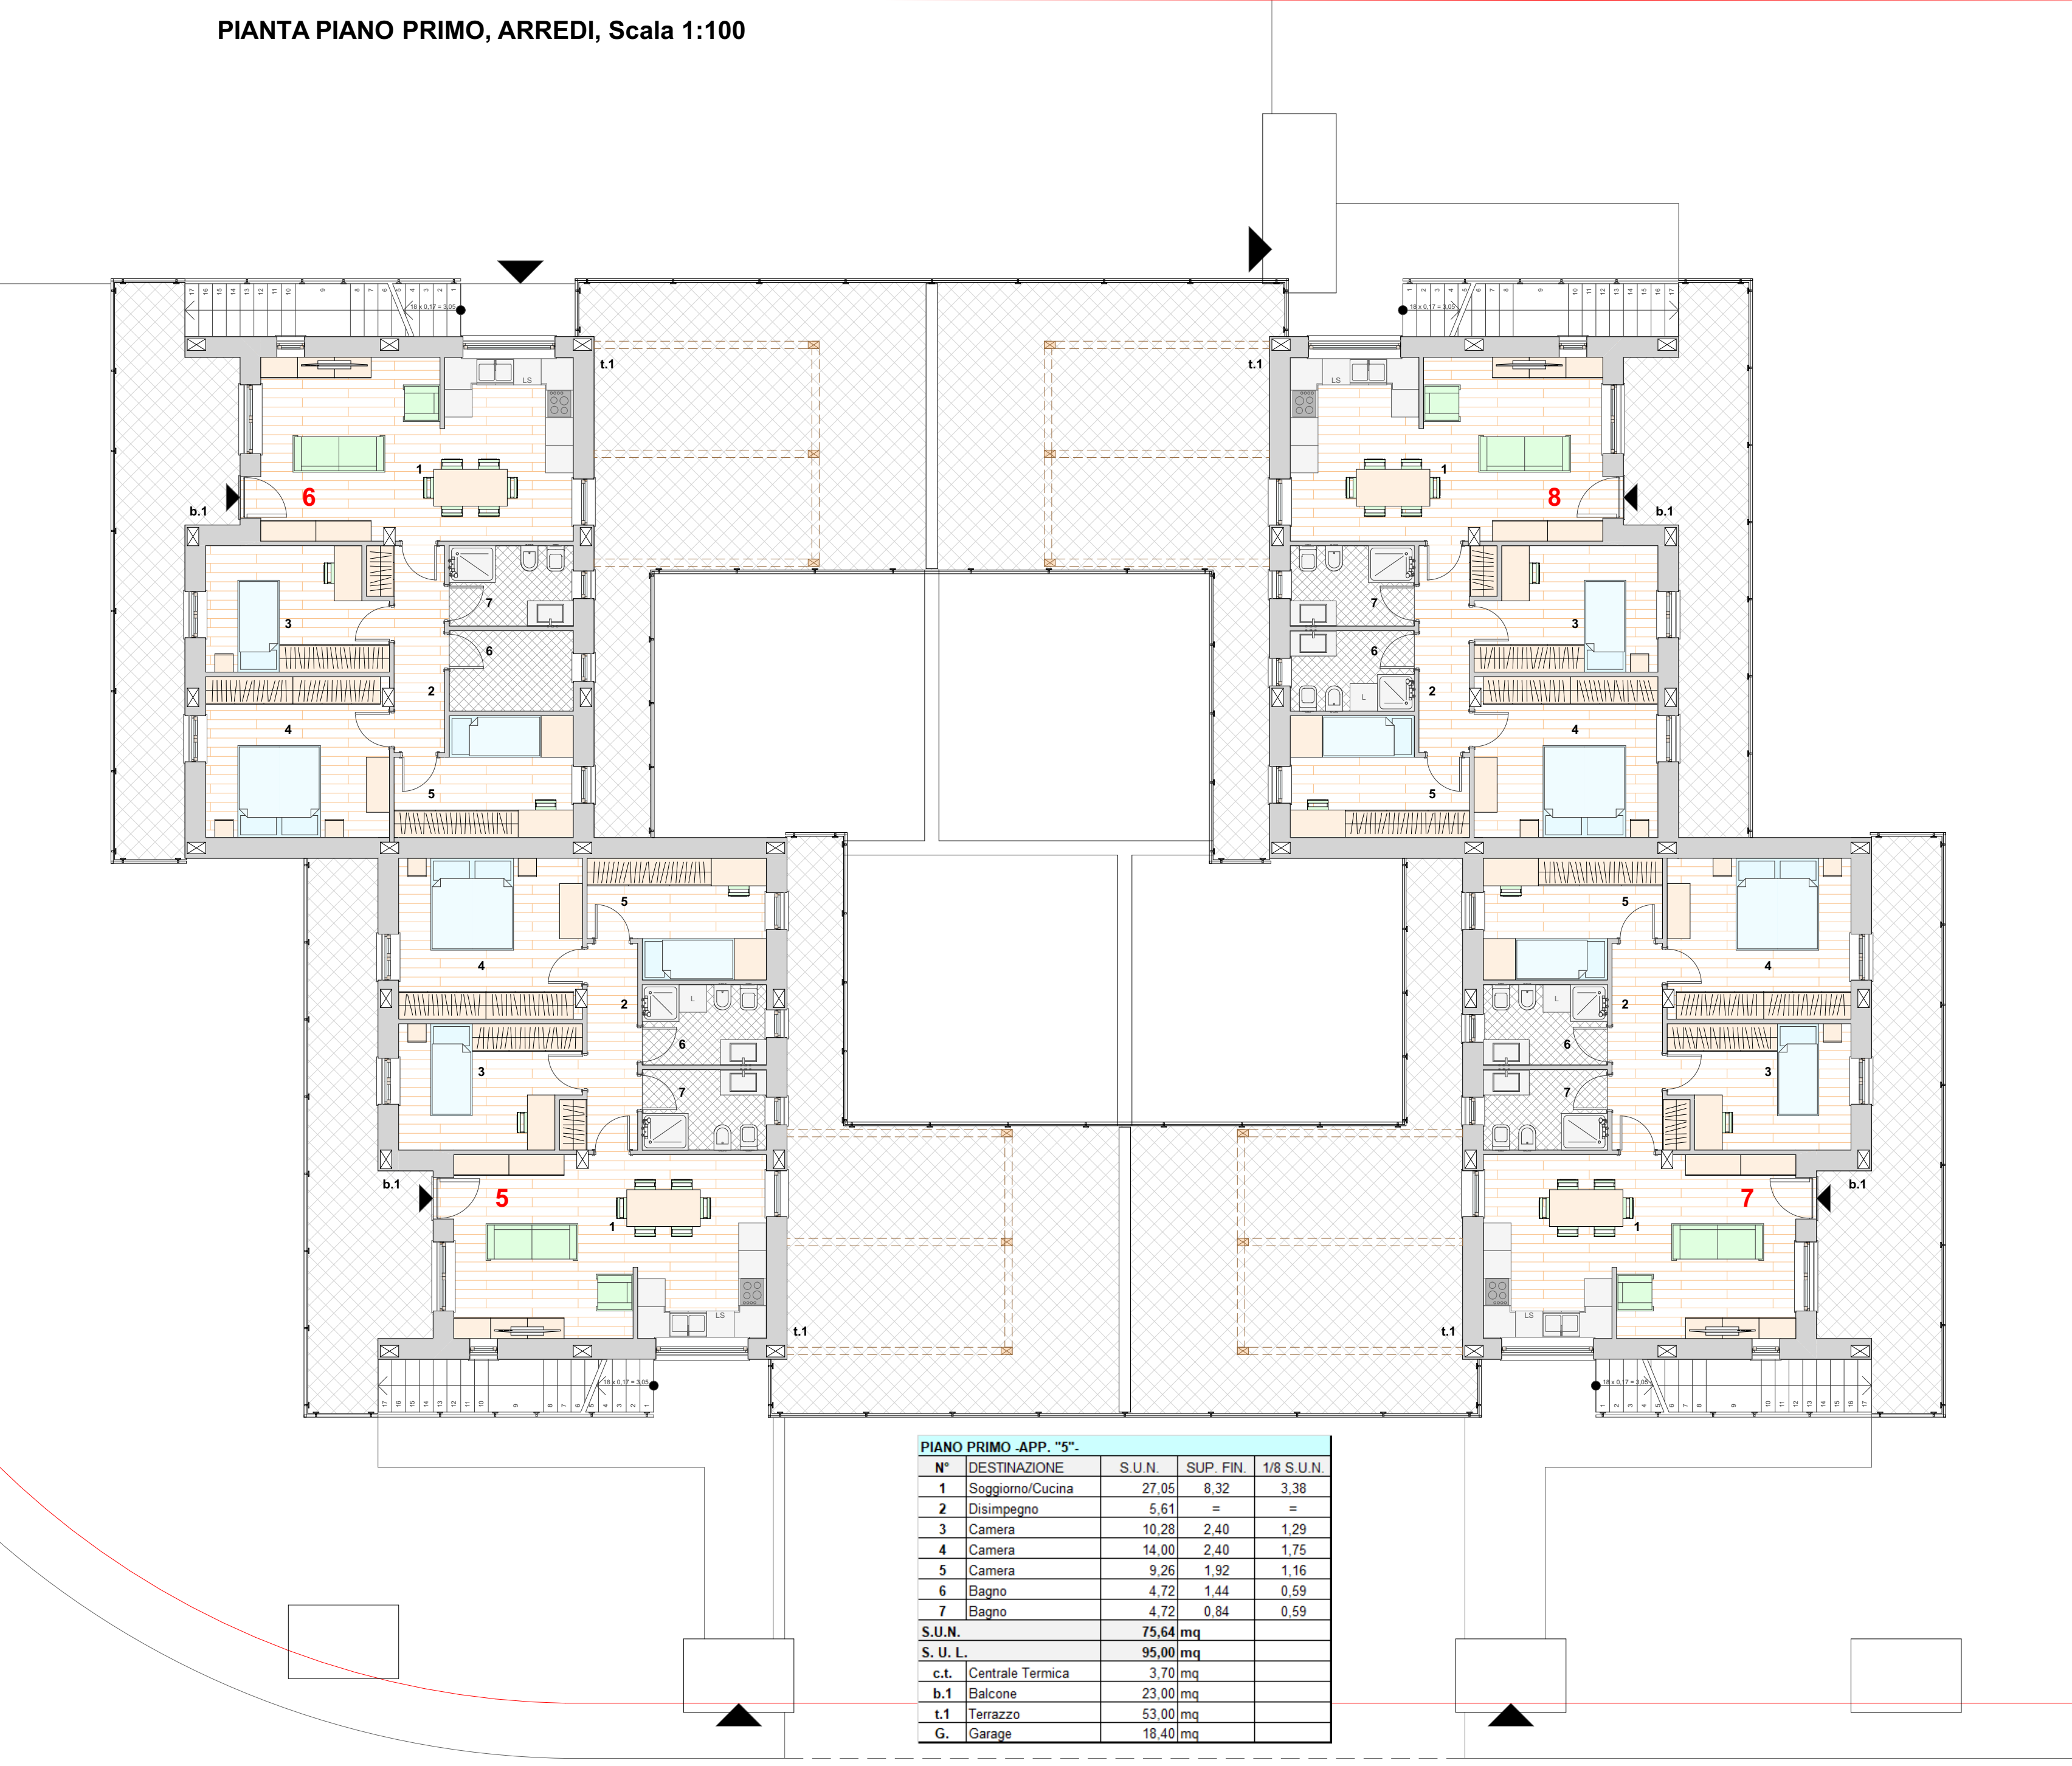

PIANTA PIANO PRIMO, QUOTE, Scala 1:100

PIANO PRIMO APP. "3"				
N°	DESTINAZIONE	S.U.N.	SUP. FIN.	1/8 S.U.N.
1	Soggiorno/Cucina	27,05	6,32	3,38
2	Dormitorio	5,61	-	-
3	Camera	10,28	2,40	1,29
4	Camera	14,00	2,40	1,75
5	Camera	9,26	1,92	1,16
6	Bagno	4,72	1,44	0,59
7	Bagno	4,72	0,84	0,59
S.U.N.		75,64mq		
S.U.L.		95,00mq		
c.t.	Centrale Termica	3,70mq		
b.1	Balcone	23,00mq		
t.1	Terrazzo	53,00mq		
G.	Garage	18,40mq		

